


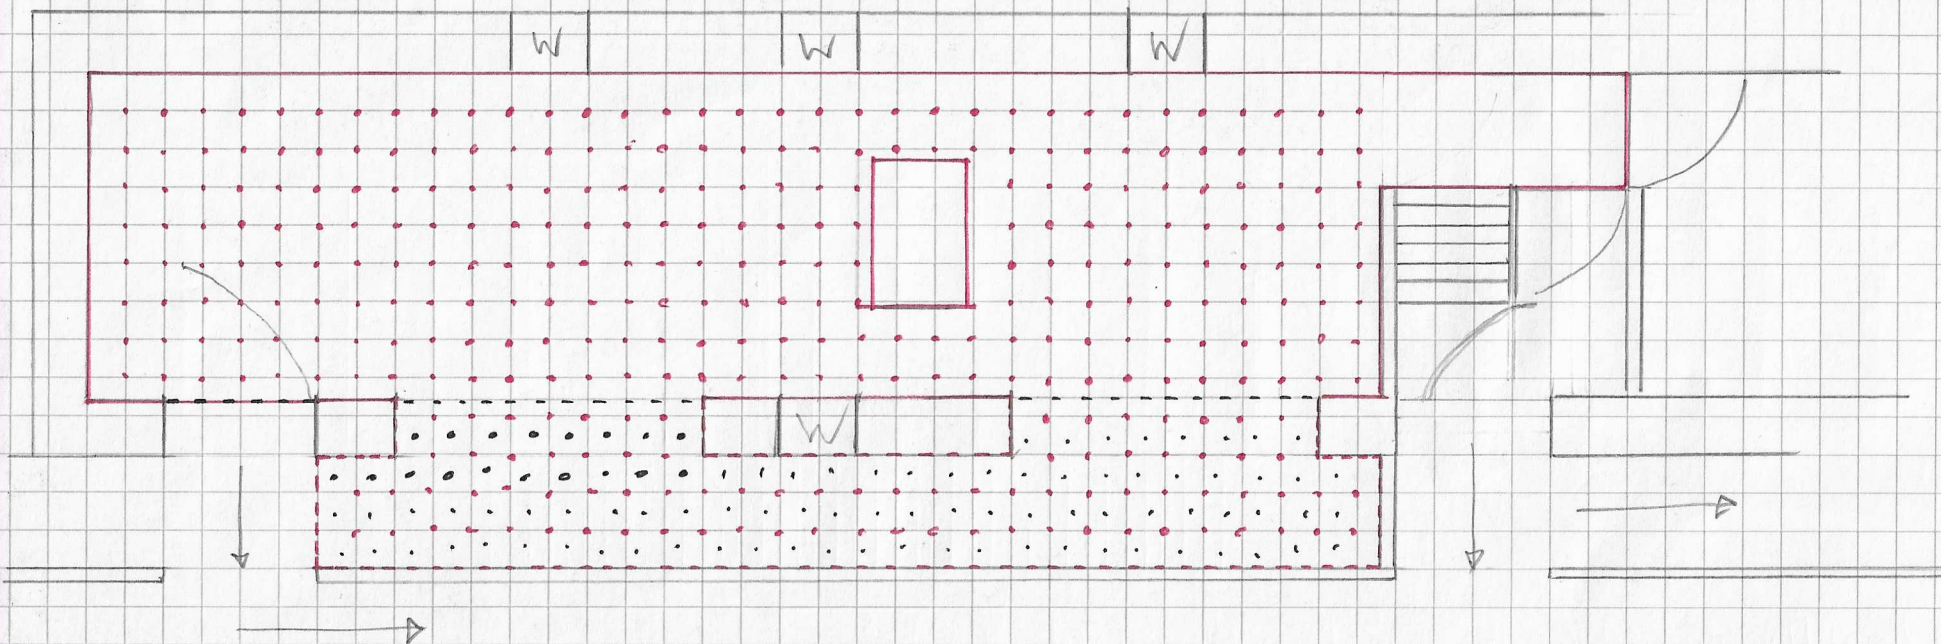

----- Glass door to enter cafe.

..... Sliding glass doors.

..... Total cafe floors area, in (68 m^2) @

..... Covered outside floor area (21 m^2) @

→ New accessible sloped access

} Total Cafe floor area @ 89 m^2 . (+@30%)